



Élévation (Echelle: 1:14.29)

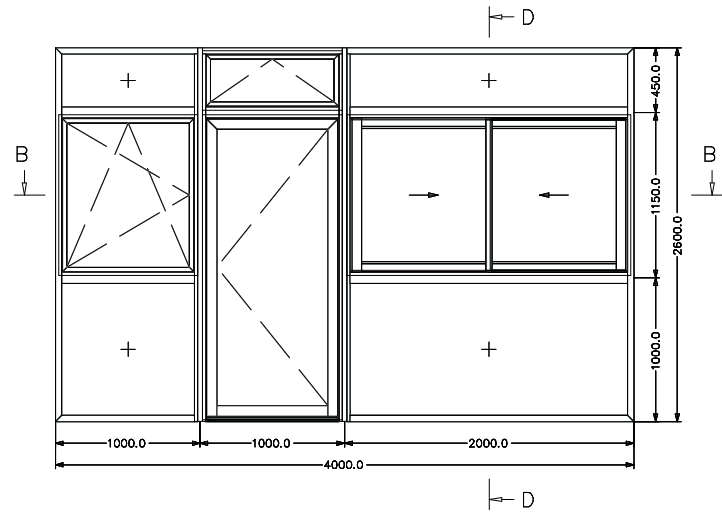

Coupe H2 1204 B - B (Echelle: 1:1)

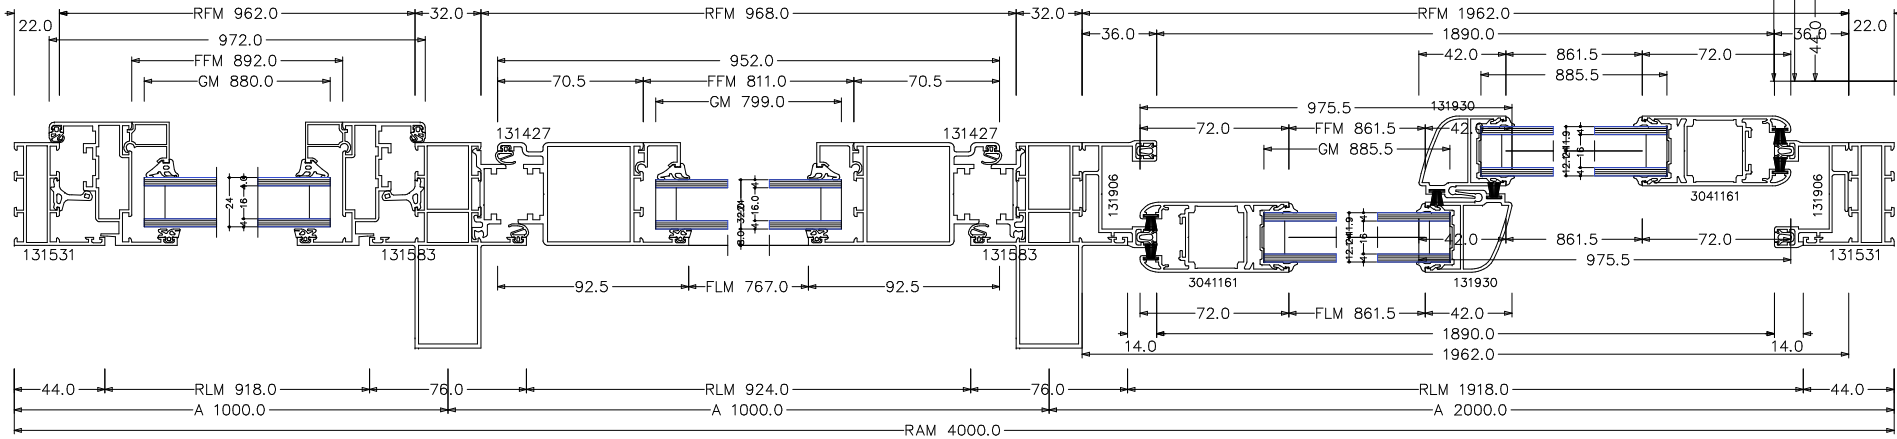

Coupe V2 1206 D - D (Echelle: 1:1)

