



Elévation (Echelle: 1:10)

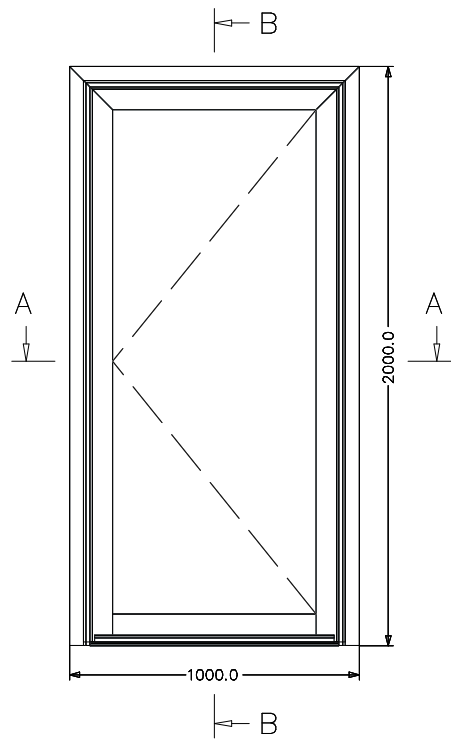

Coupe V 1598 B - B (Echelle: 1:1)

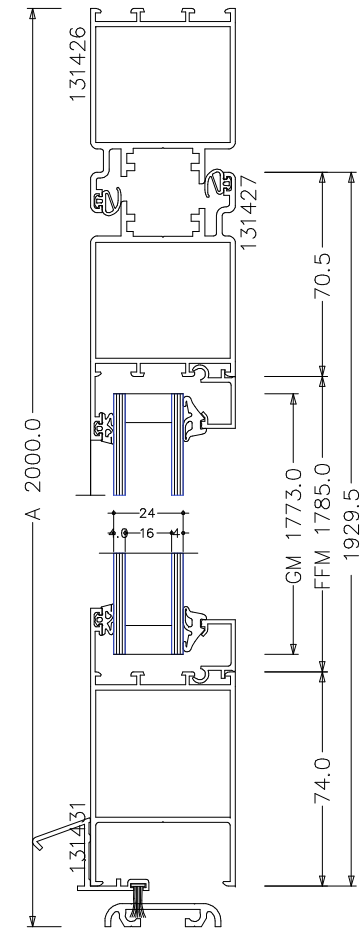

Coupe H 1597 A - A (Echelle: 1:1)

